

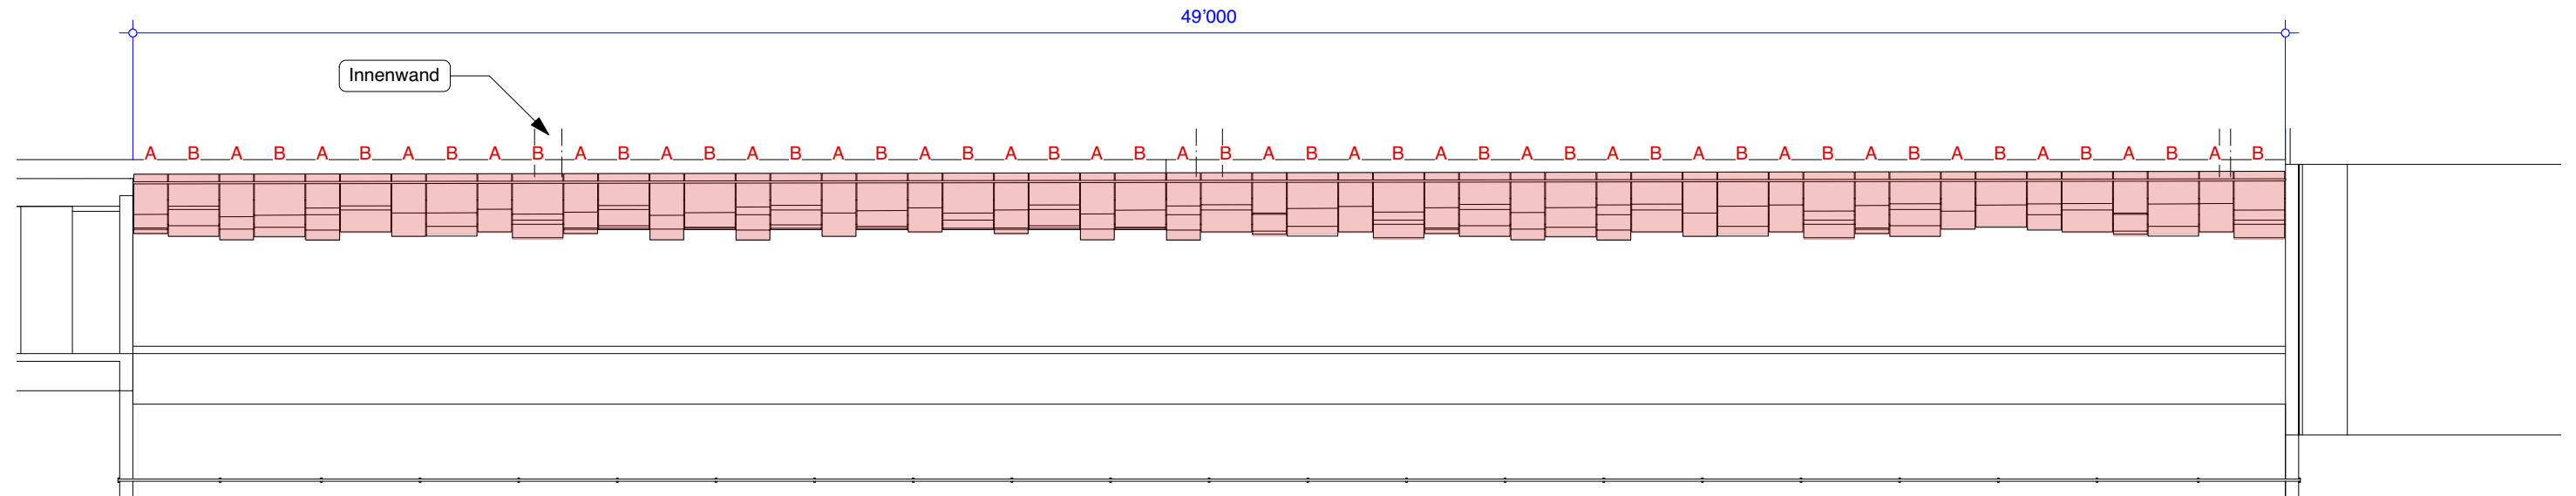


### Aufsicht

1:150

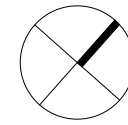


### Ansicht

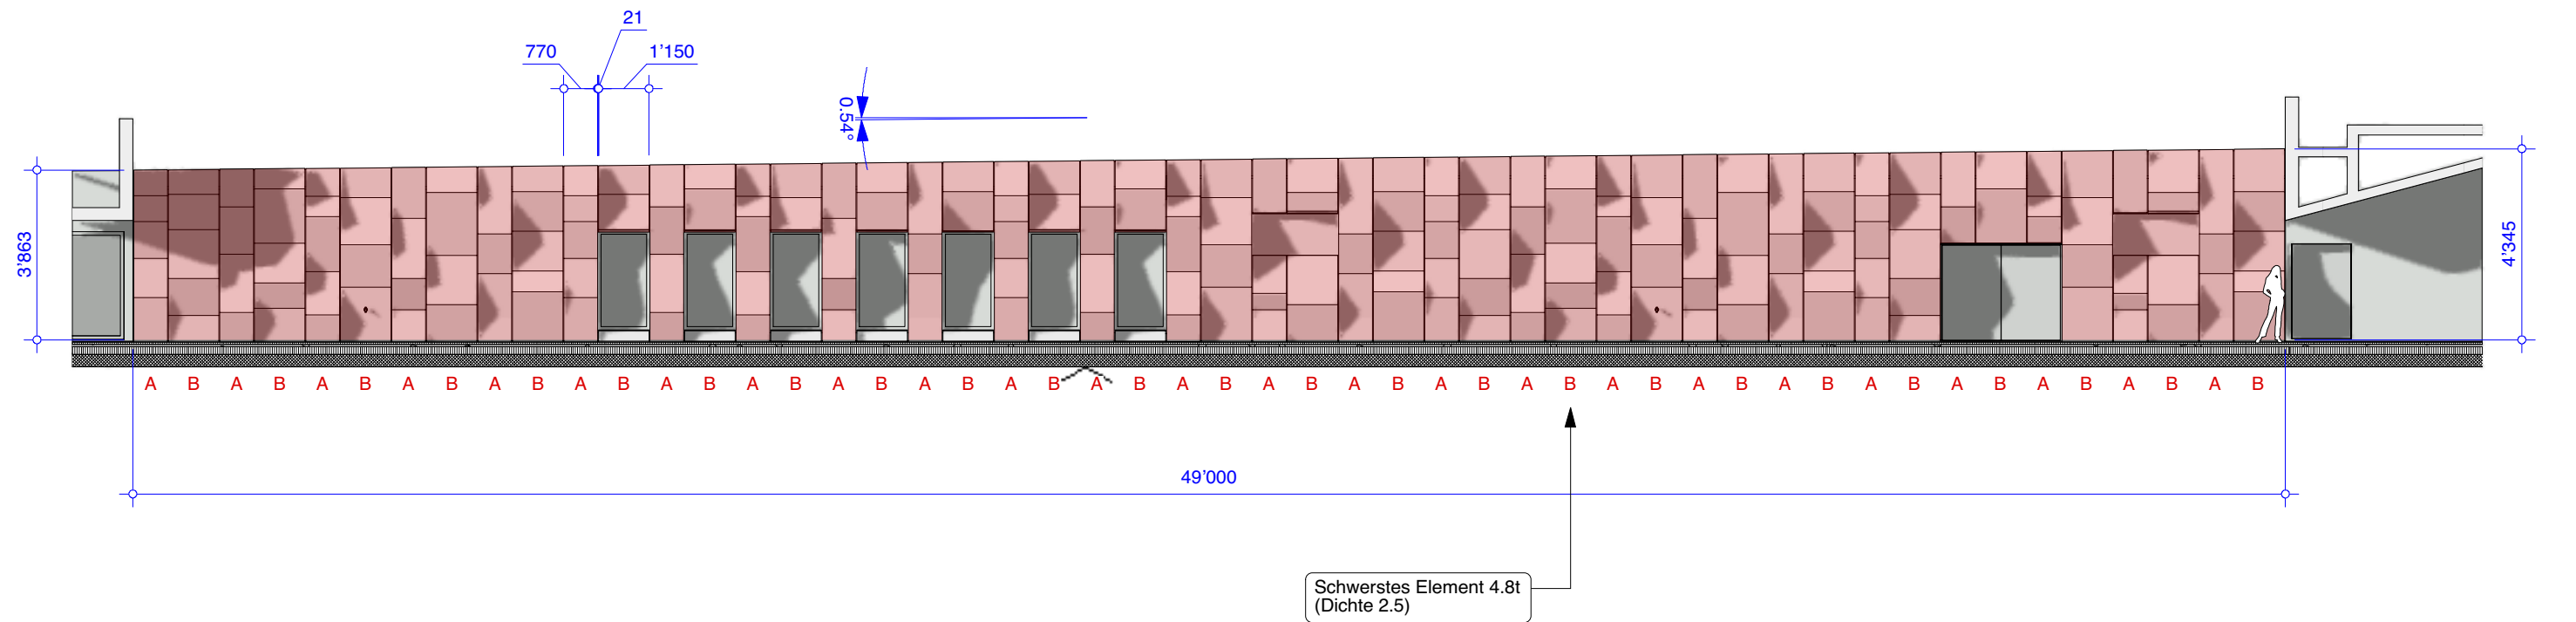



# Schnitt

1:25

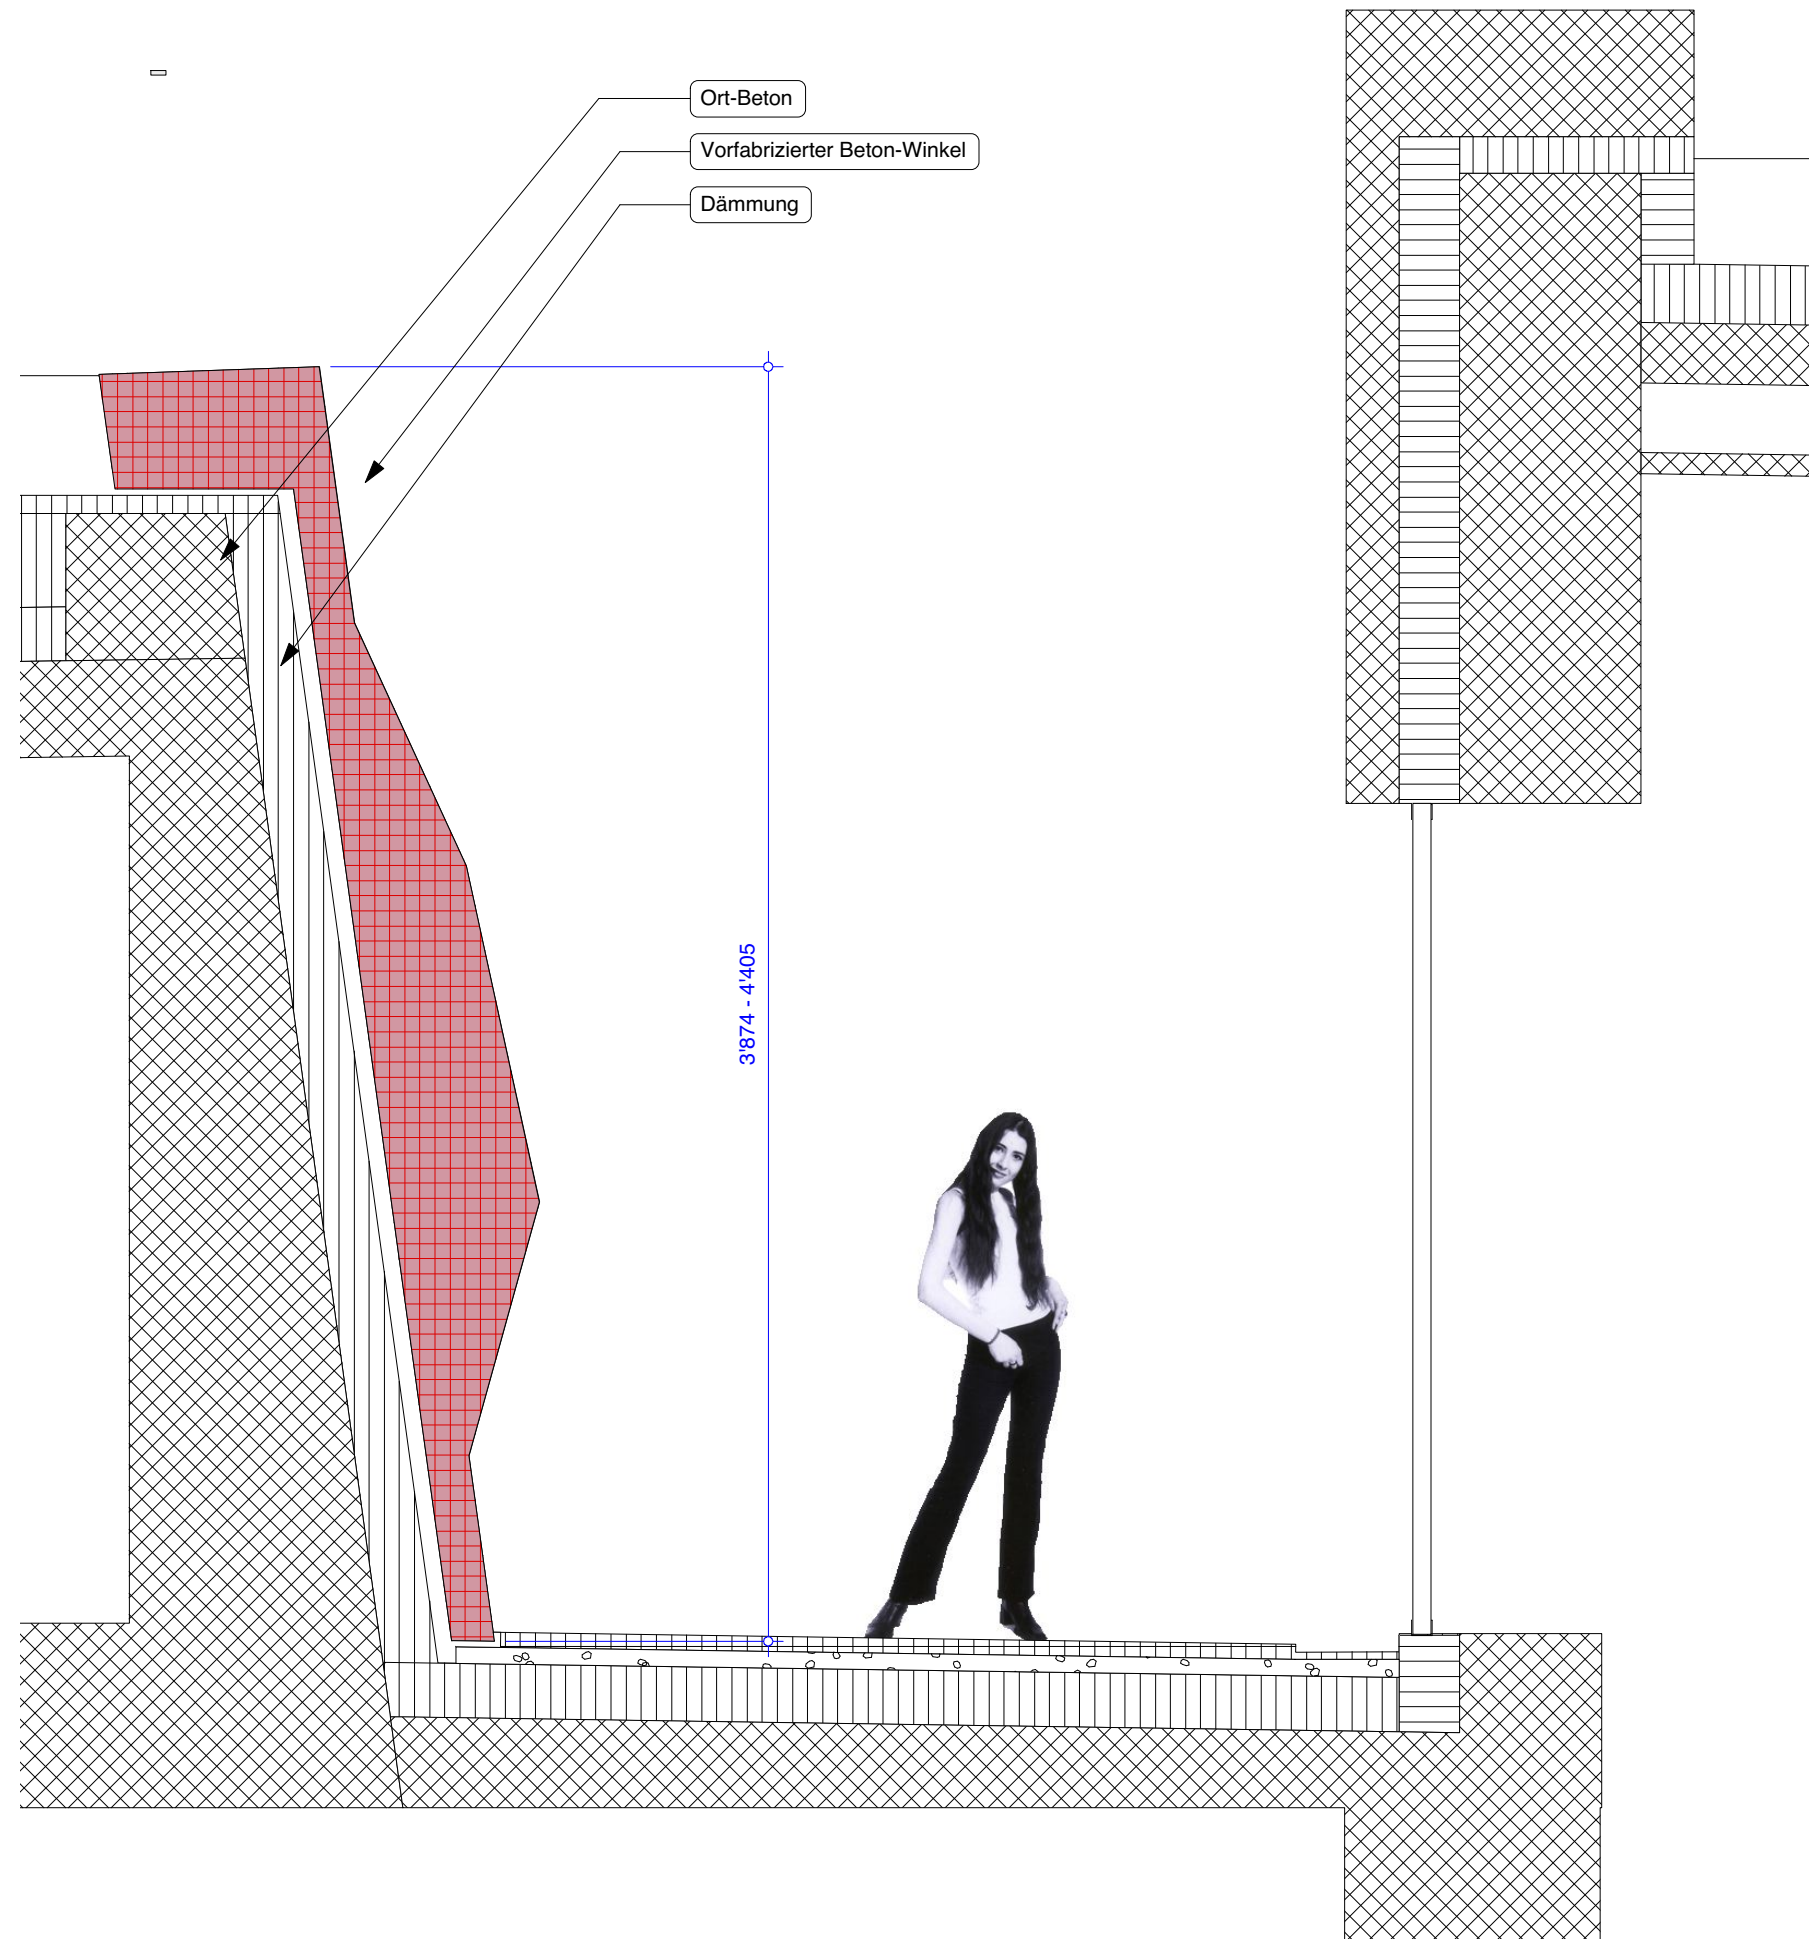

# Relief 1-10

1:140

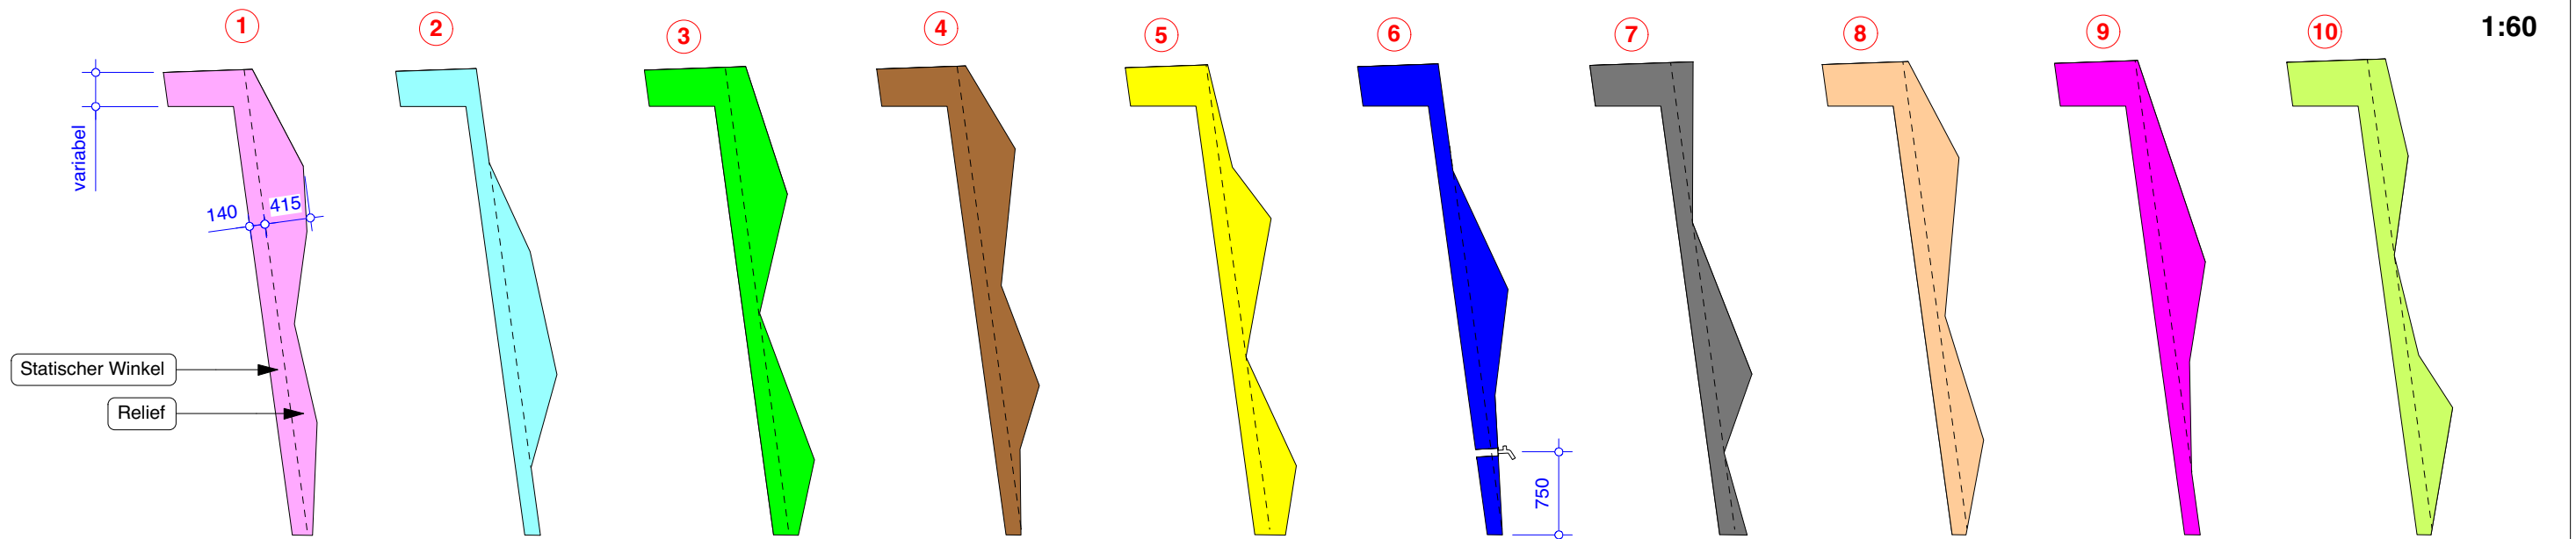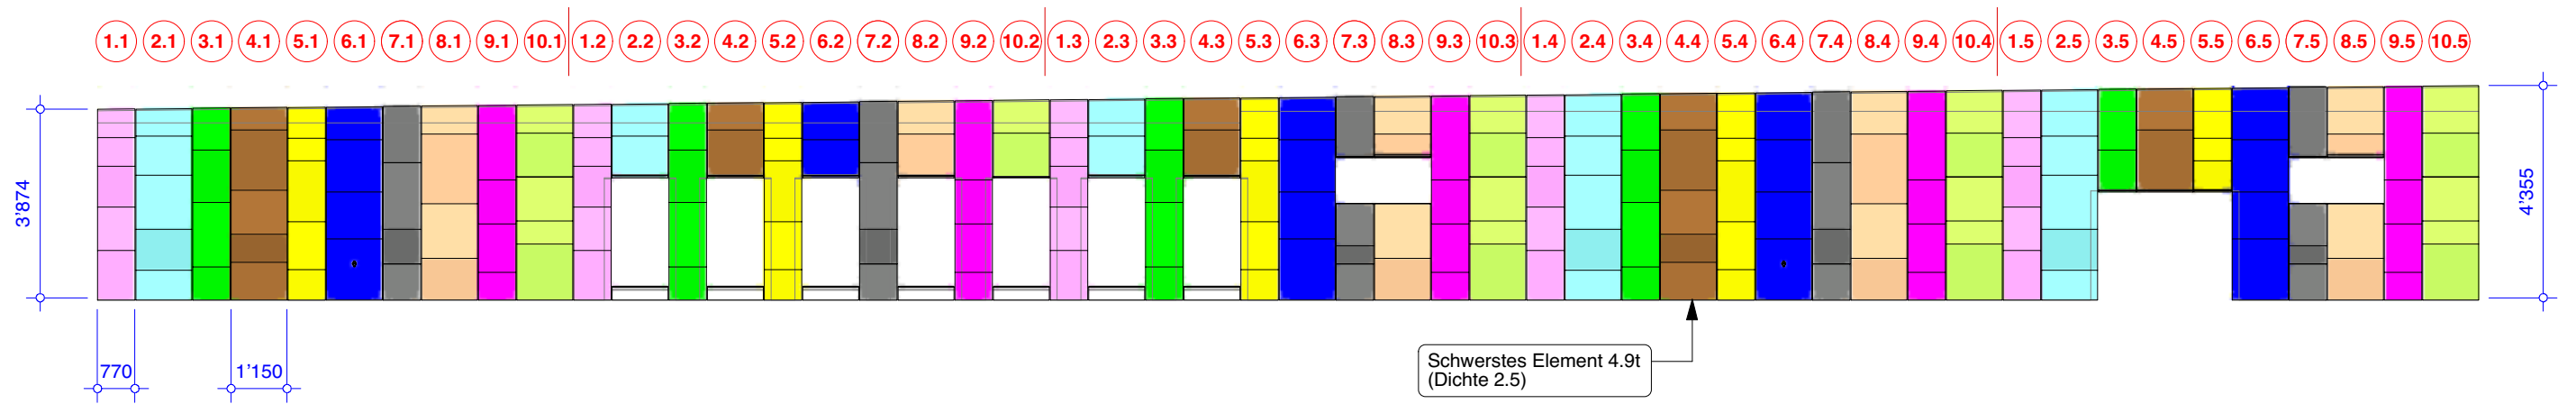

## Tabelle

Relief	Volumen max.	Gewicht / max.	Anzahl
1	1.46 m3	3.65 t	5
2	1.73 m3	4.33 t	5
3	1.44 m3	3.60 t	5
4	1.93 m3	4.83 t	5
5	1.26 m3	3.15 t	5
6	1.63 m3	4.08 t	5
7	1.11 m3	2.78 t	5
8	1.86 m3	4.65 t	5
9	1.23 m3	3.08 t	5
10	1.33 m3	3.33 t	5
Total Elemente			50
Sims	0.05 m3	125 kg	7

## Beton

Volumen aller 50 Winkel ohne Relief	35.1 m3
Volumen aller 50 Reliefs	28.8 m3
Total Volumen Beton	63.9 m3

## Qualität

Fertigung Vorfabrizierter Beton  
 Schalung Typ 4, SBK 3 (Wasserdicht ausgeführt)  
 Kanten Keine sichtbaren Bindstellen  
 Schalungskanten mit Silikon ausgestrichen

## Reliefs

Menge 36 Voll-Elemente  
 4 Lüftungs-Elemente  
 7 Fenster-Elemente  
 3 Tür-Elemente

